




1 SUPPLY DUCTWORK-DIVERGING FLOW-BRANCH > 50% MAIN
SCALE: NONE 15810-06

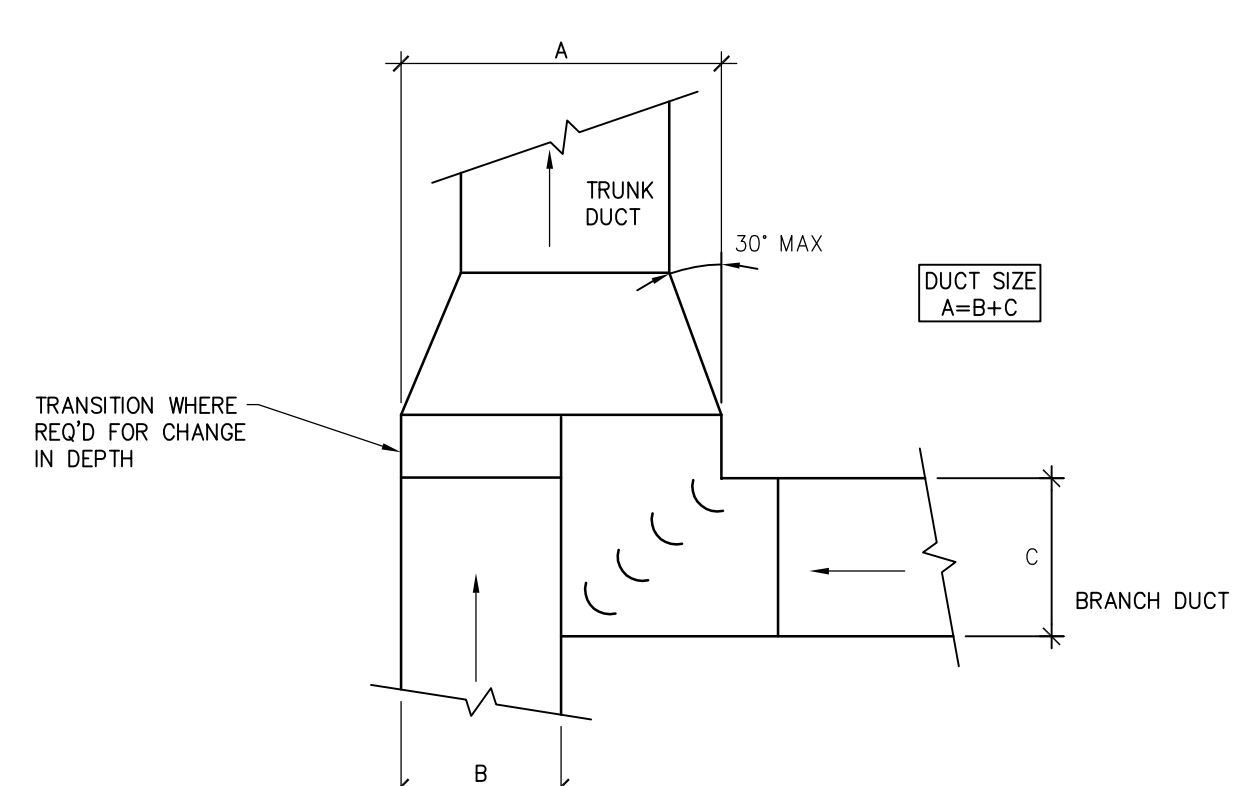


2 RETURN DUCTWORK-CONVERGING FLOW-BRANCH > 50% MAIN
SCALE: NONE 15810-07

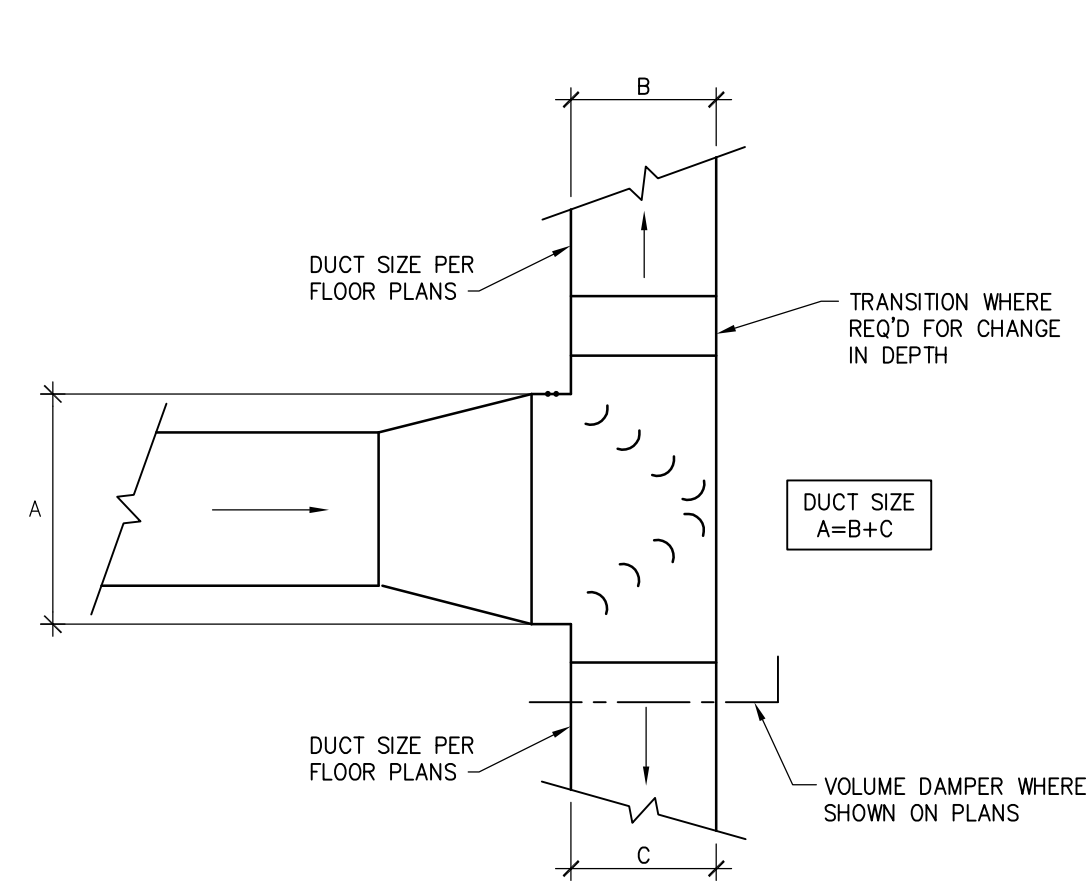


3 SUPPLY TEE DETAIL
SCALE: NONE 15810-04

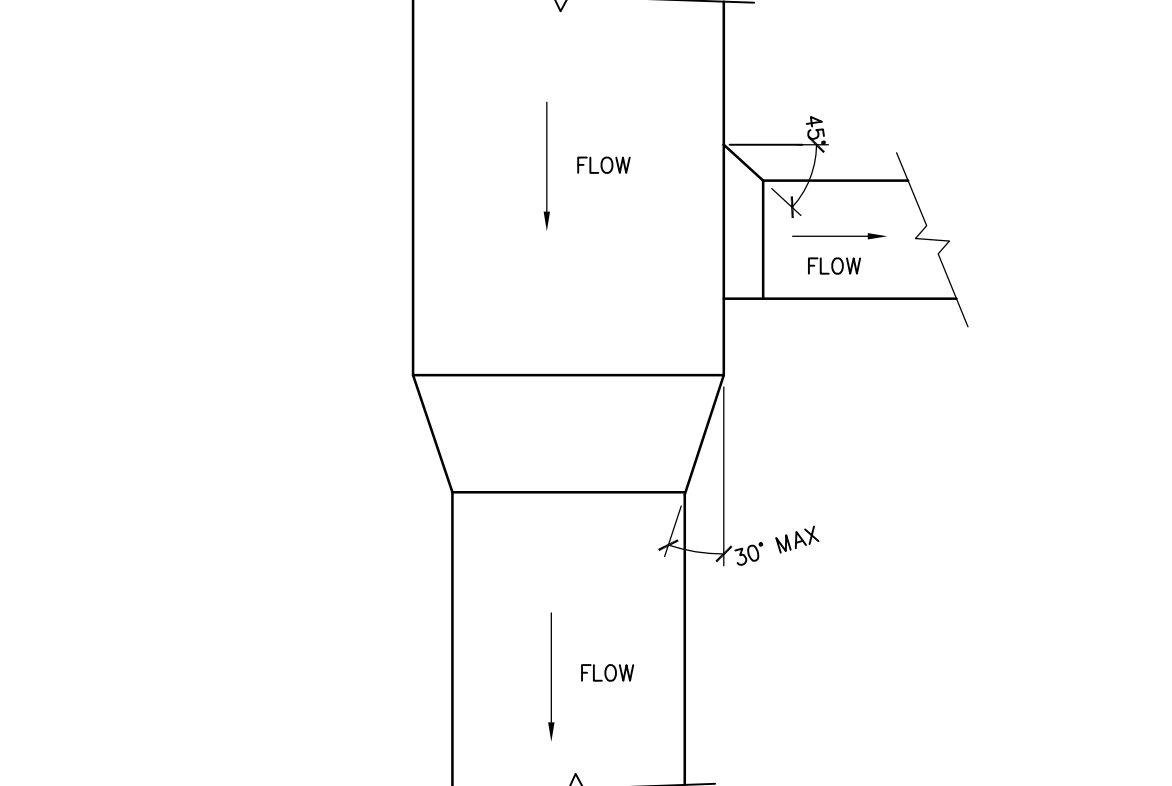


4 SUPPLY DUCTWORK-DIVERGING FLOW-BRANCH < 50% MAIN
SCALE: NONE 15810-08

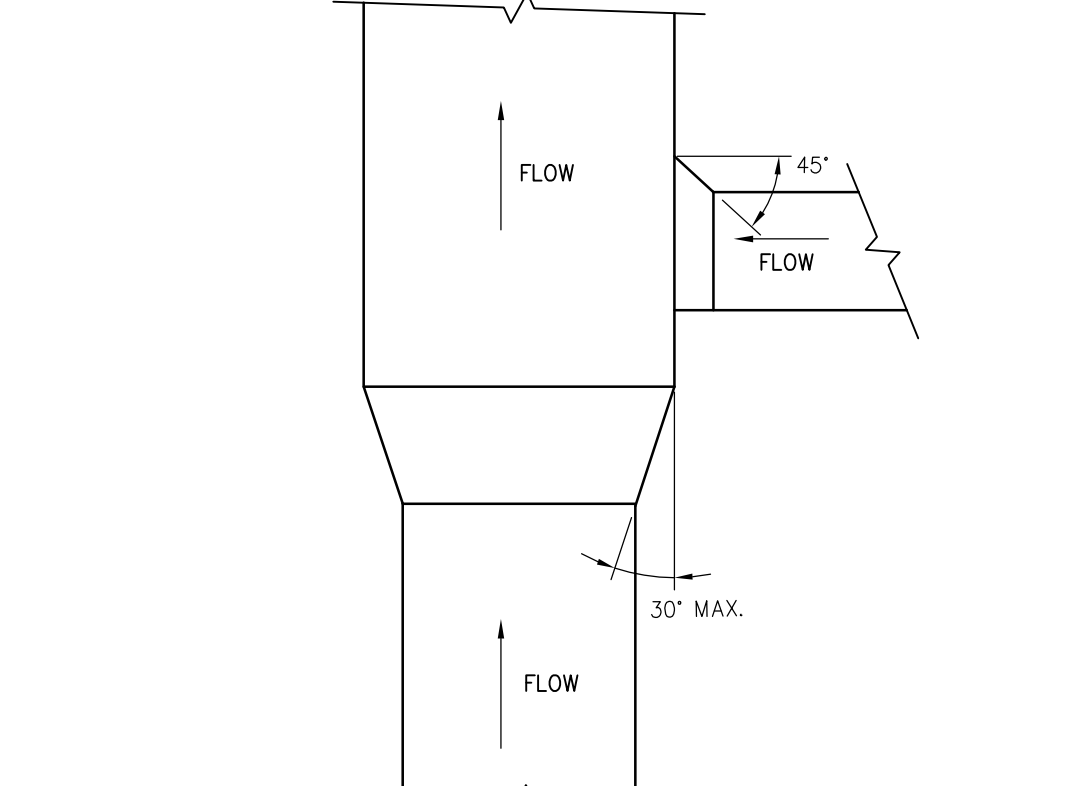


5 RETURN DUCTWORK-CONVERGING FLOW-BRANCH < 50% MAIN
SCALE: NONE 15810-09

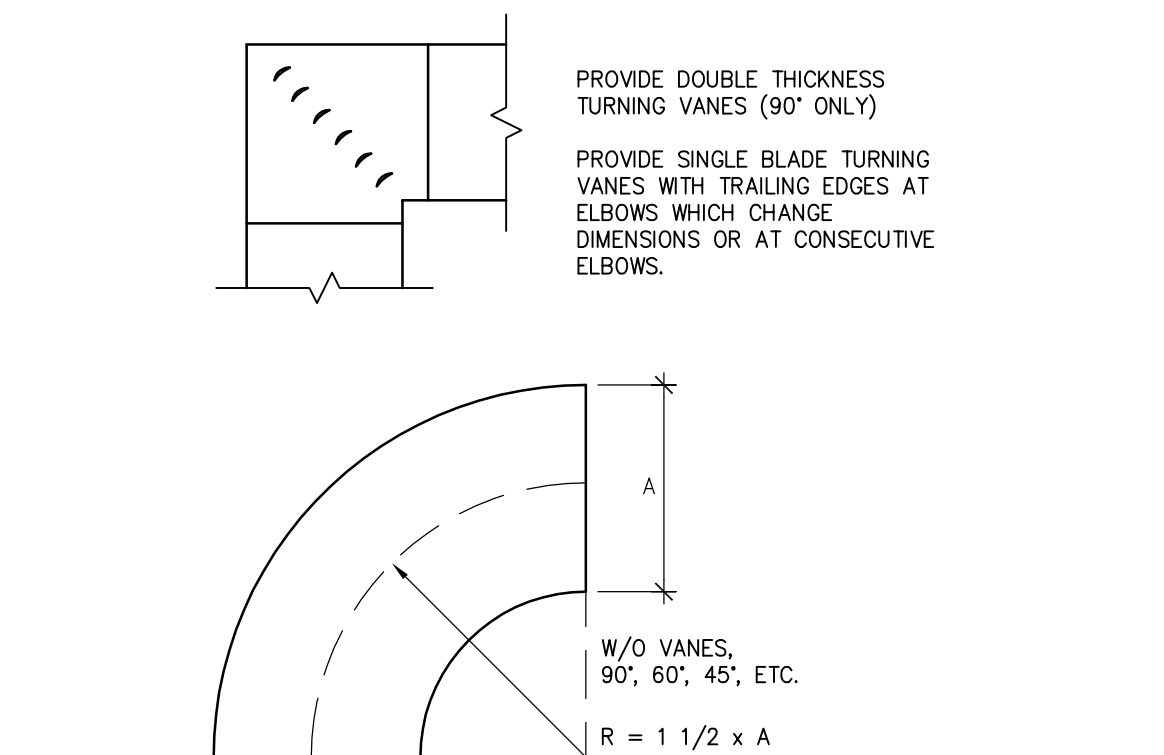


6 ELBOW DETAILS
SCALE: NONE 15810-03

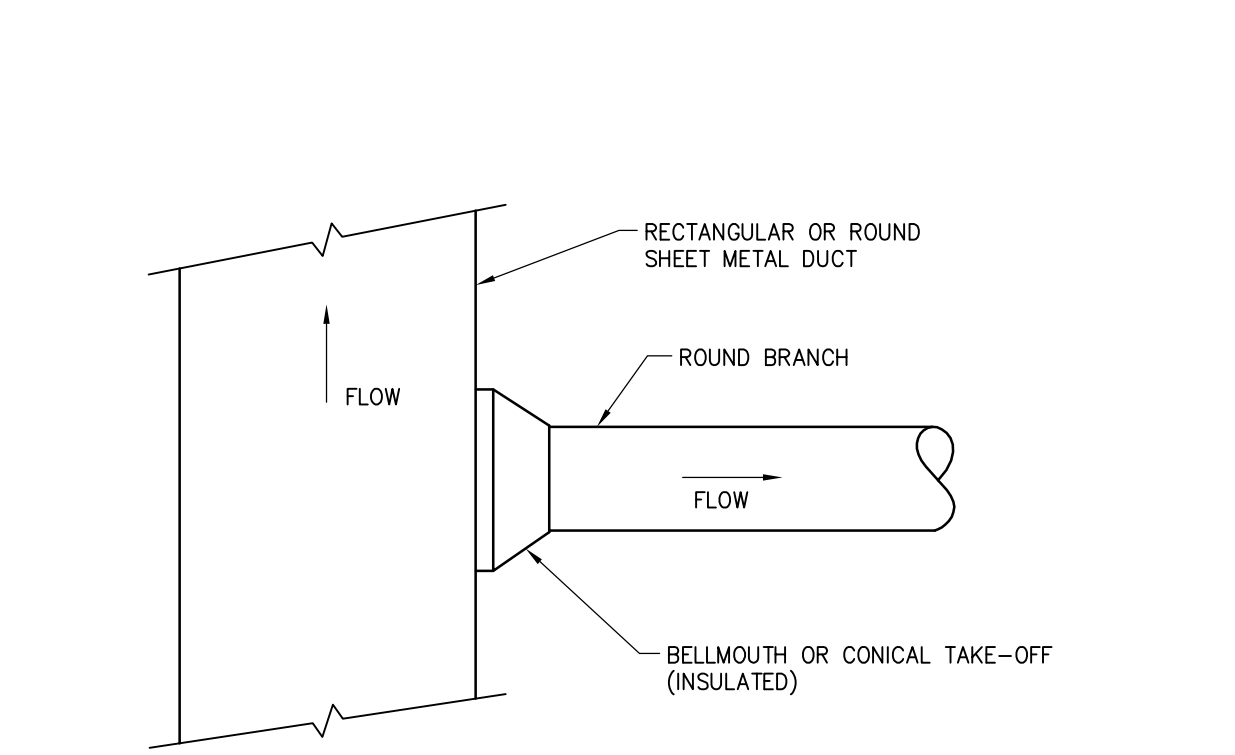


7 ROUND BRANCH DUCT TAKE-OFF
SCALE: NONE 15810-02

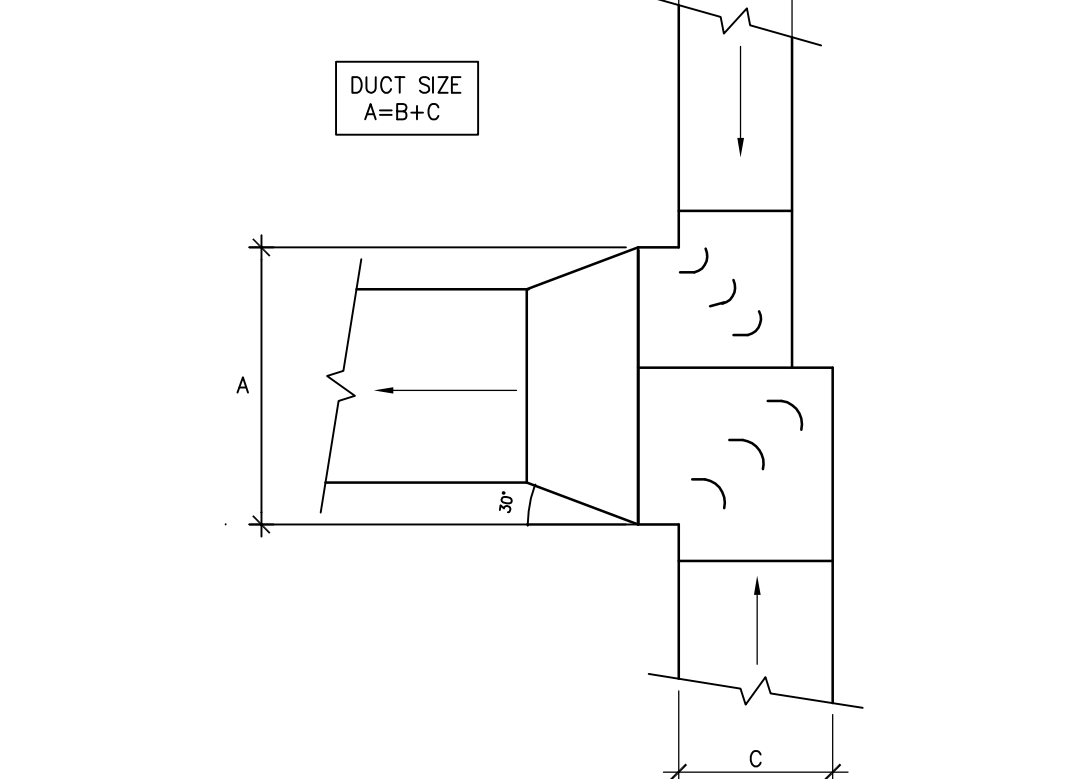


8 RETURN TEE DETAIL
SCALE: NONE 15810-05

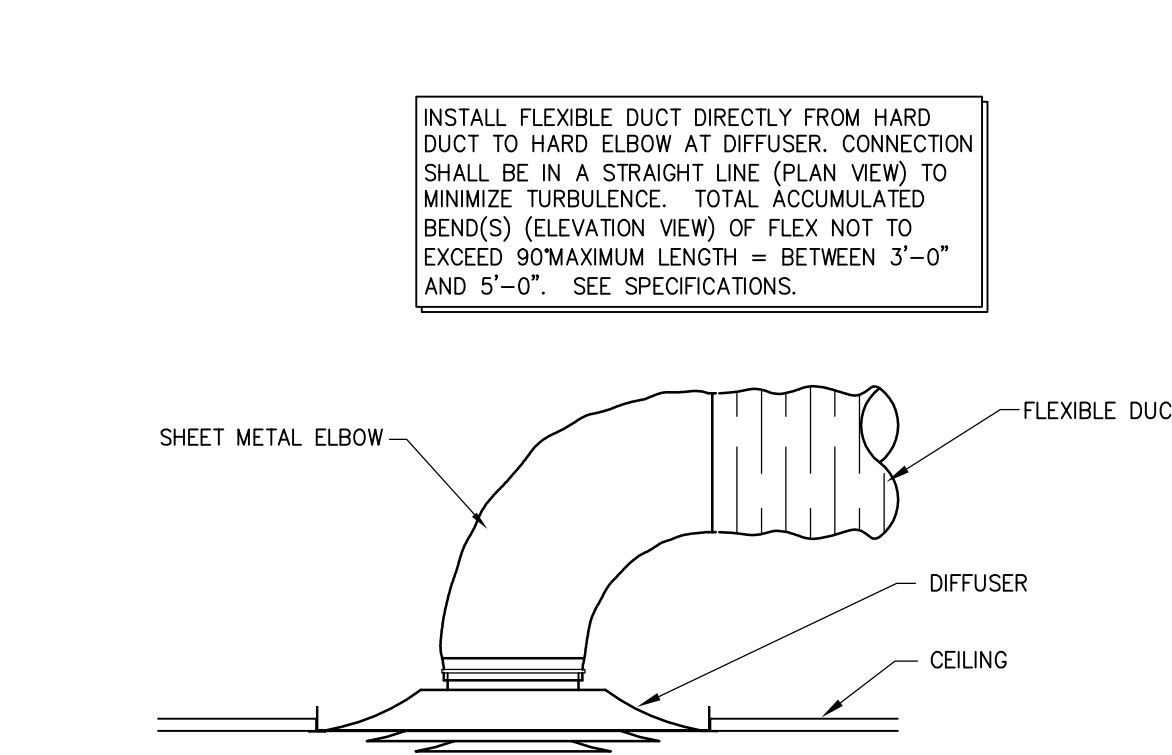


9 DIFFUSER CONNECTION DETAIL
NOT TO SCALE 15261-B-01

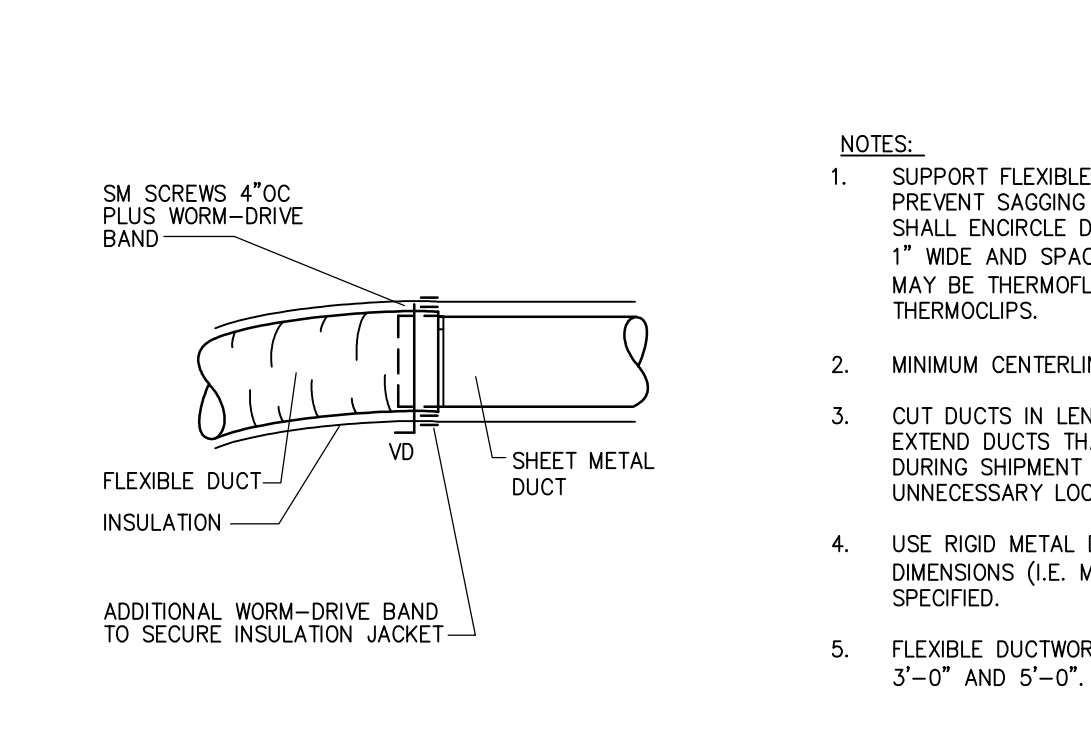


10 FLEXIBLE DUCT CONNECTION
NOT TO SCALE

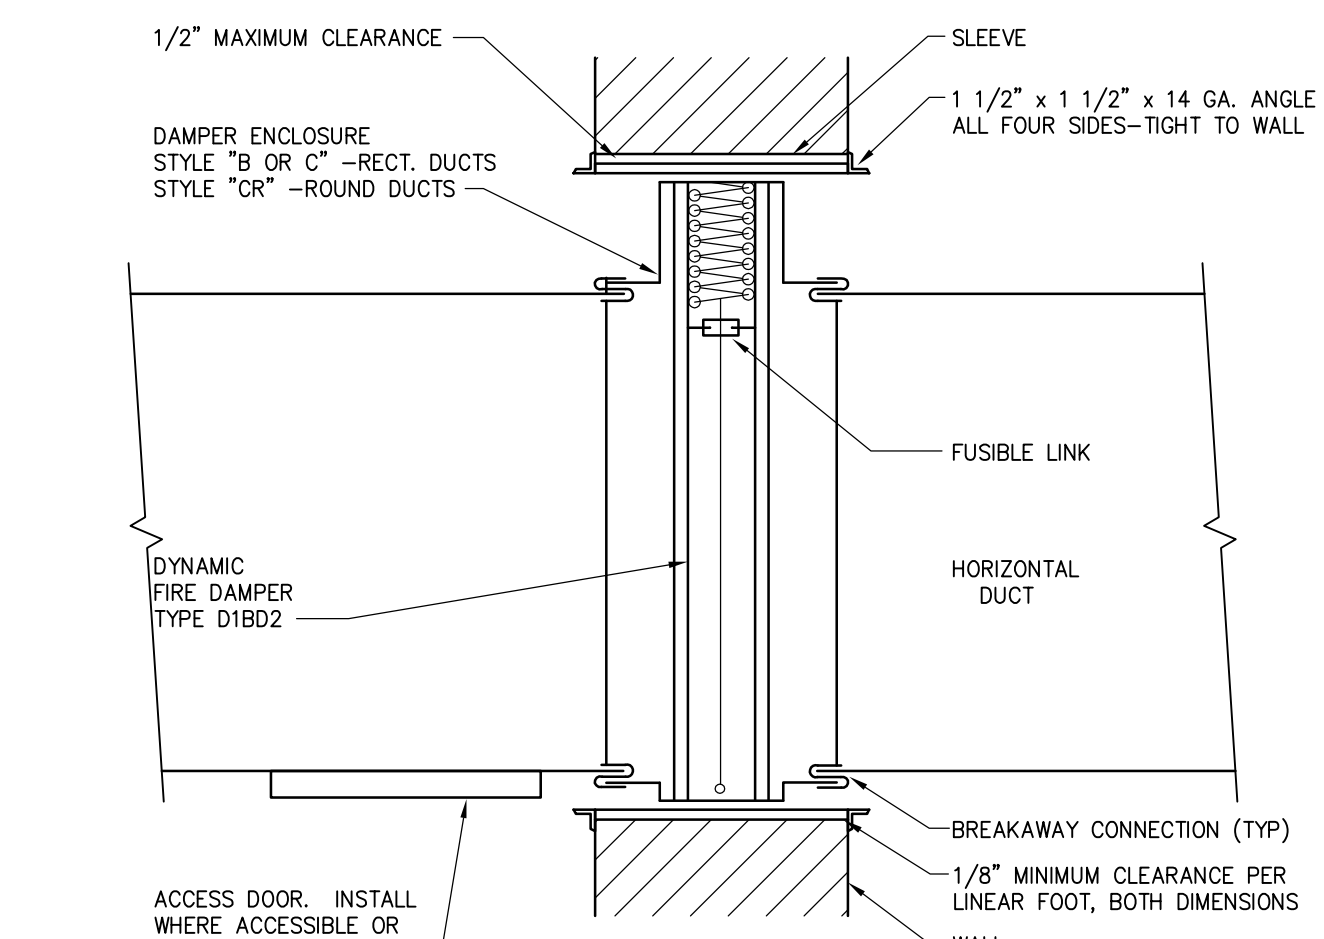


11 FIRE DAMPER DETAIL - HORIZONTAL DUCT
NOT TO SCALE 15822-A-02

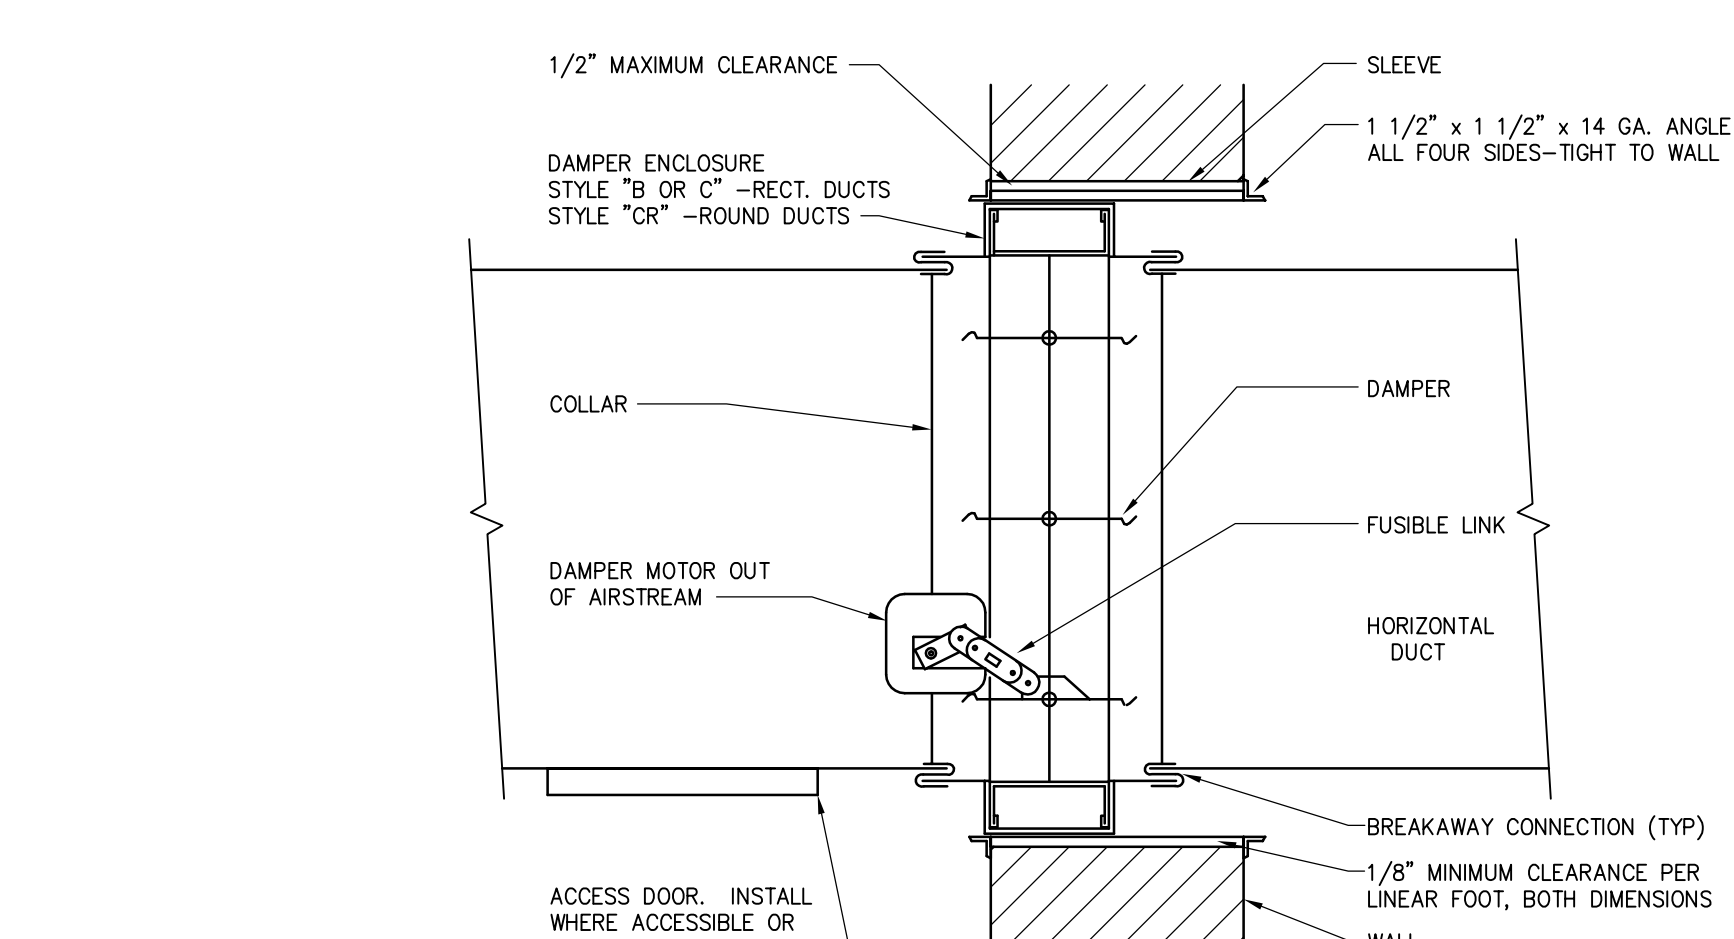


12 COMBINATION SMOKE AND FIRE DAMPER DETAIL
NOT TO SCALE 15823-A-01

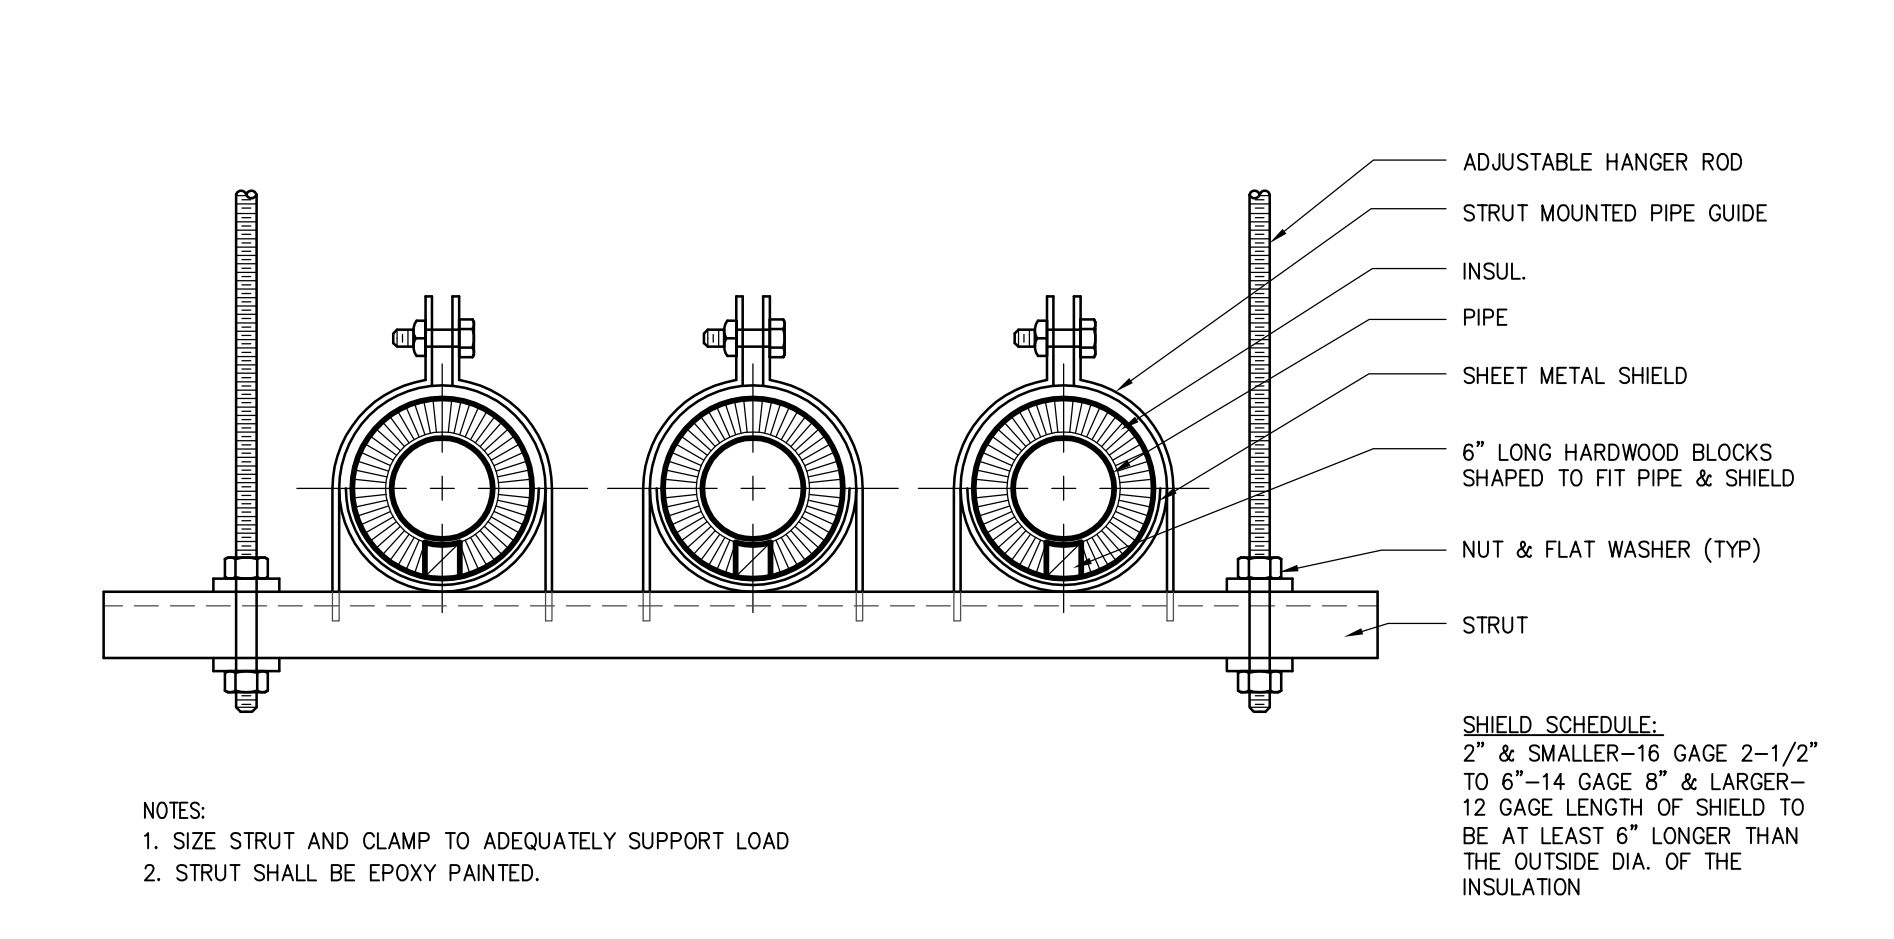


13 TRAPEZE TYPE HANGER DETAIL
NOT TO SCALE 15106-C-02

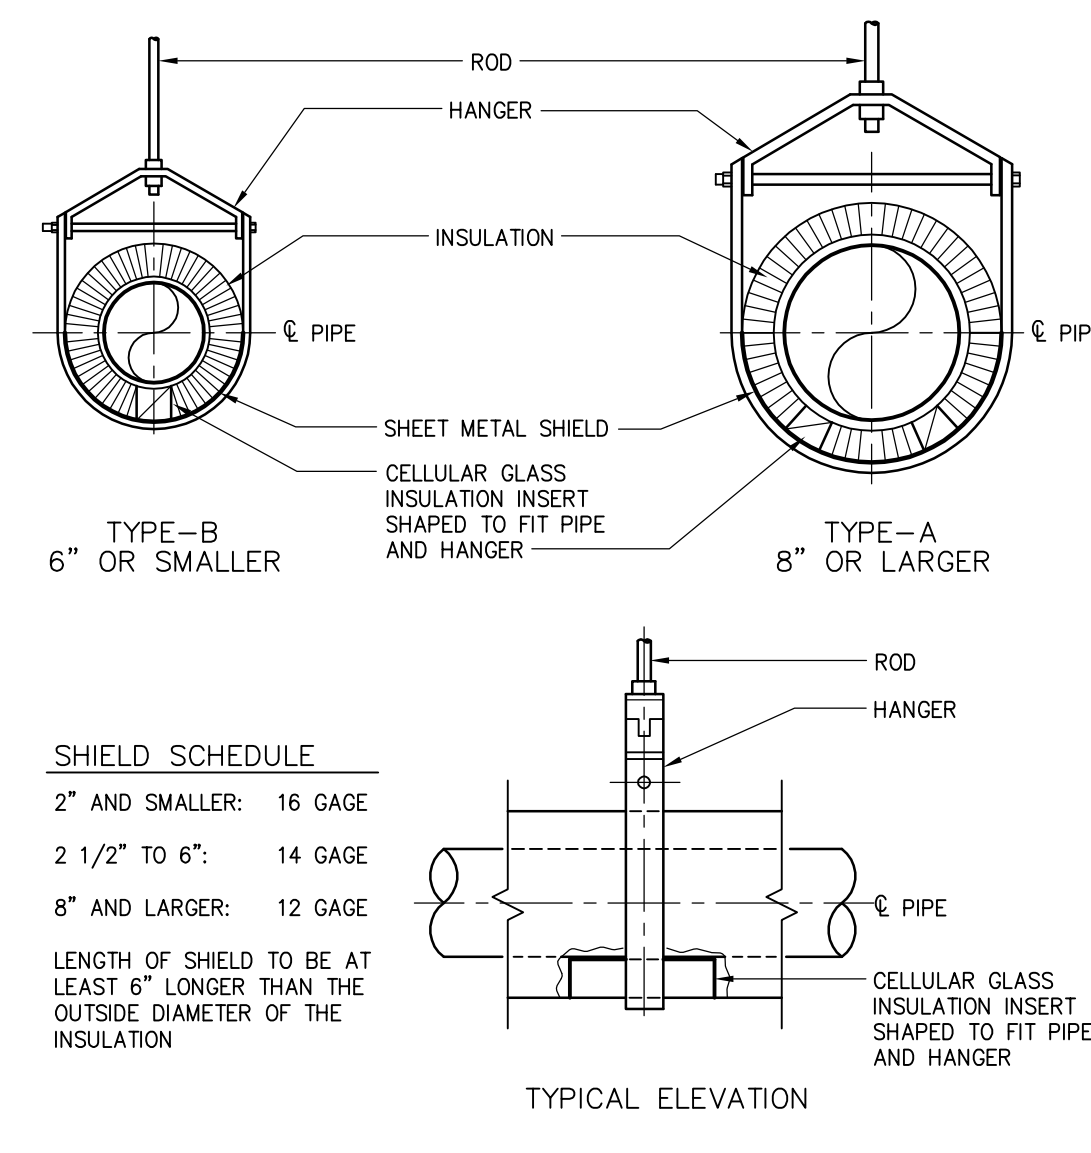


14 INSULATED PIPE HANGER DETAIL
NOT TO SCALE 15106-C-01

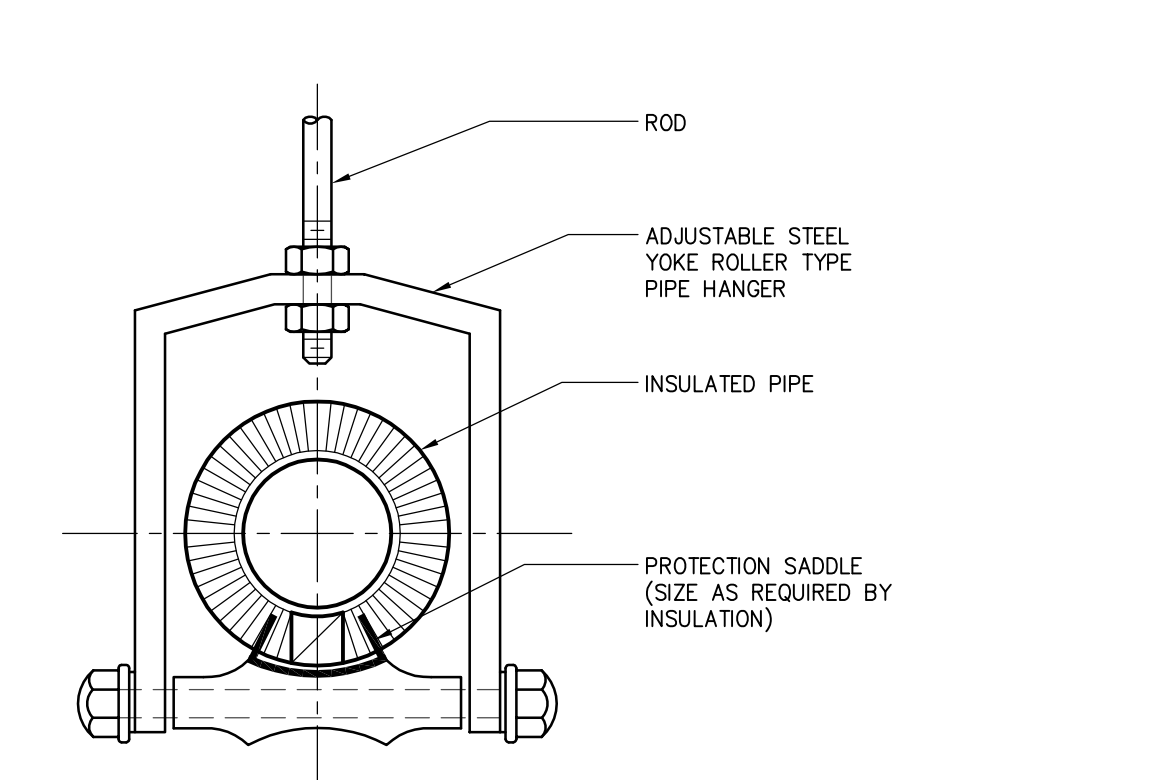


15 ROLLER HANGER DETAIL
NOT TO SCALE 15106-C-03

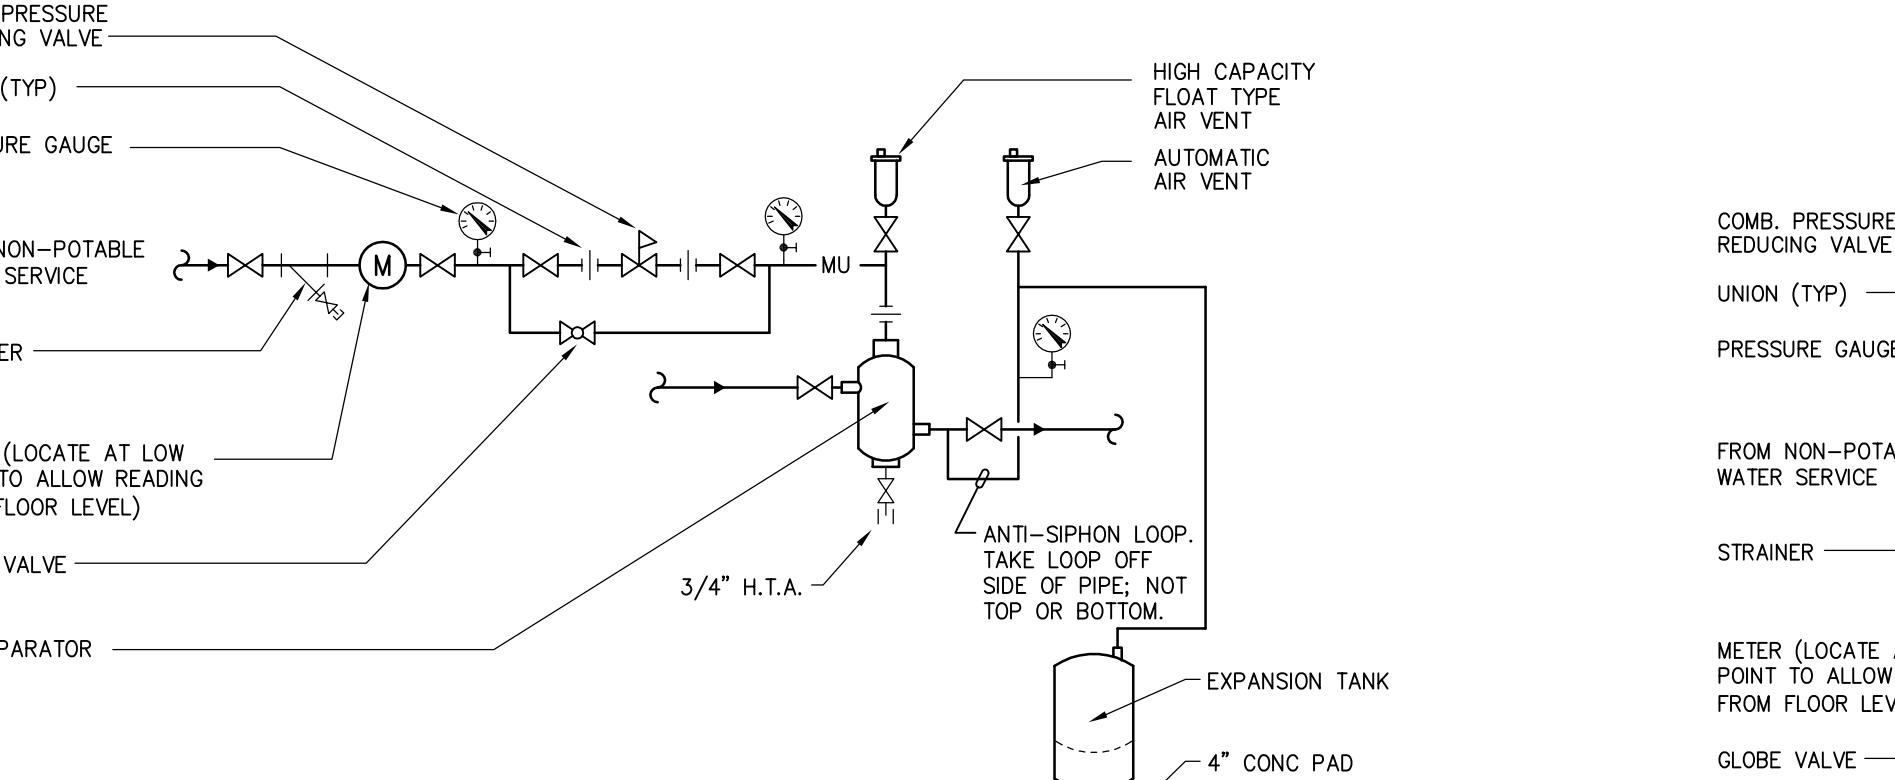

16 AIR SEPARATOR/EXPANSION TANK DETAIL (HHW SYSTEM)
NOT TO SCALE 15120-A-01

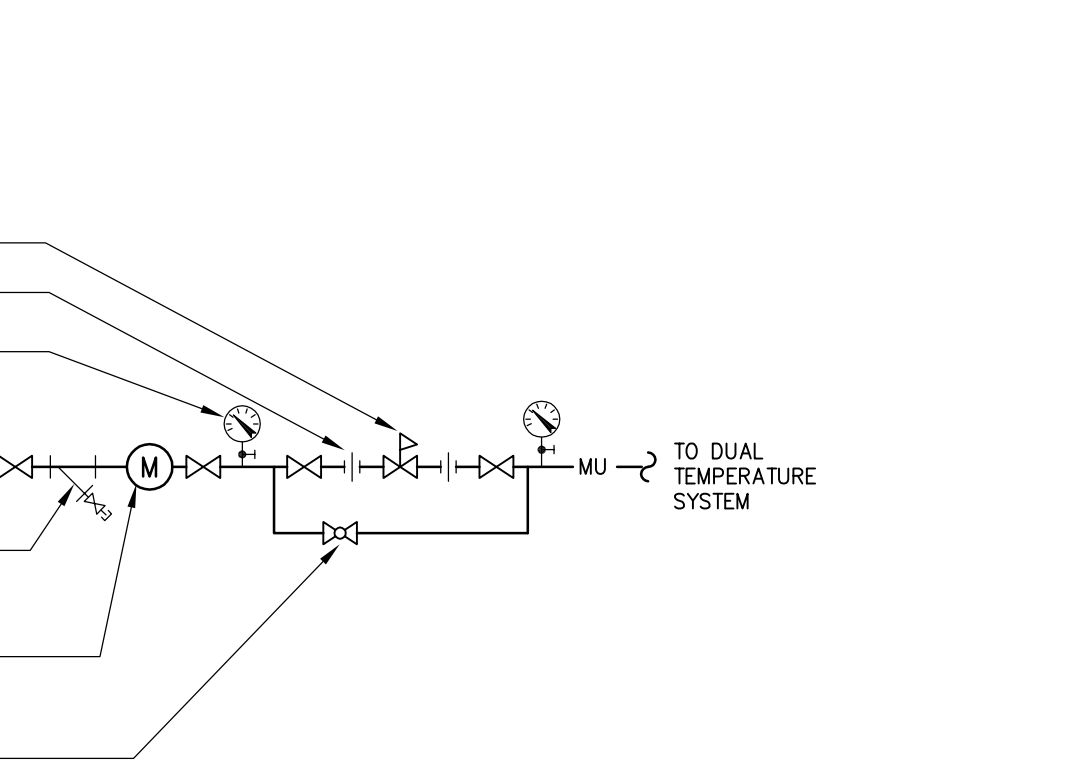

17 MAKEUP WATER DETAIL
NOT TO SCALE 15120-A-01

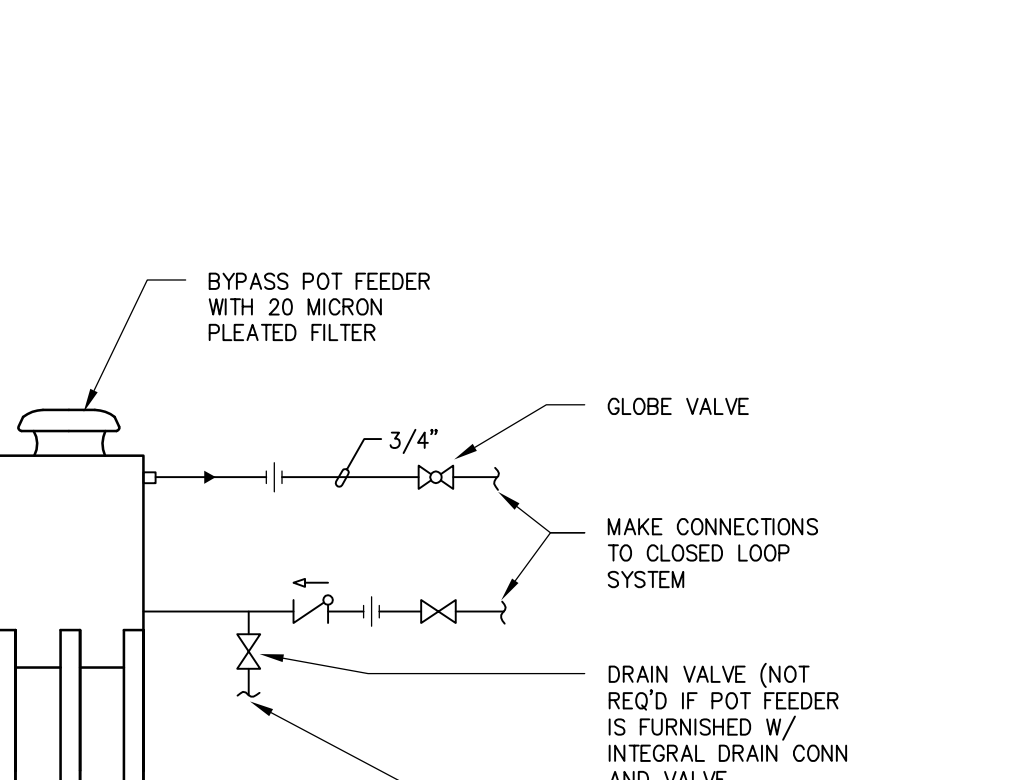

18 POT FEEDER PIPING DETAIL
NOT TO SCALE 15182-A-01